


399 Bradford Street Redwood City, Ca. 94065

Tel: (650) 364-6453

Fax: (650) 364-2618

www.des-inc.com

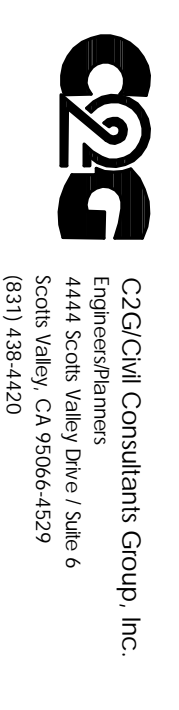

TARGET


SCOTT'S VALLEY, CA

STORM DRAINAGE PLAN

ISSUE: DATE DESCRIPTION:

11-12-07


DRAWN BY: DDALUPIN
 REVIEWED BY: T. OREANER
 APPROVED BY: TORBAMER
 DES PROJECT NO.: 9185.01

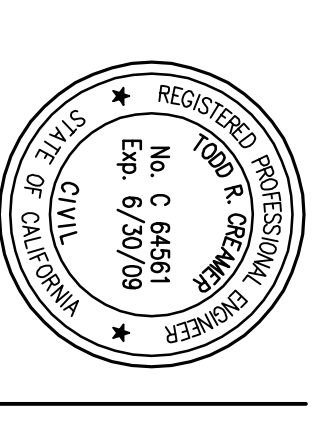




© 2007

C4

SHEET NO.

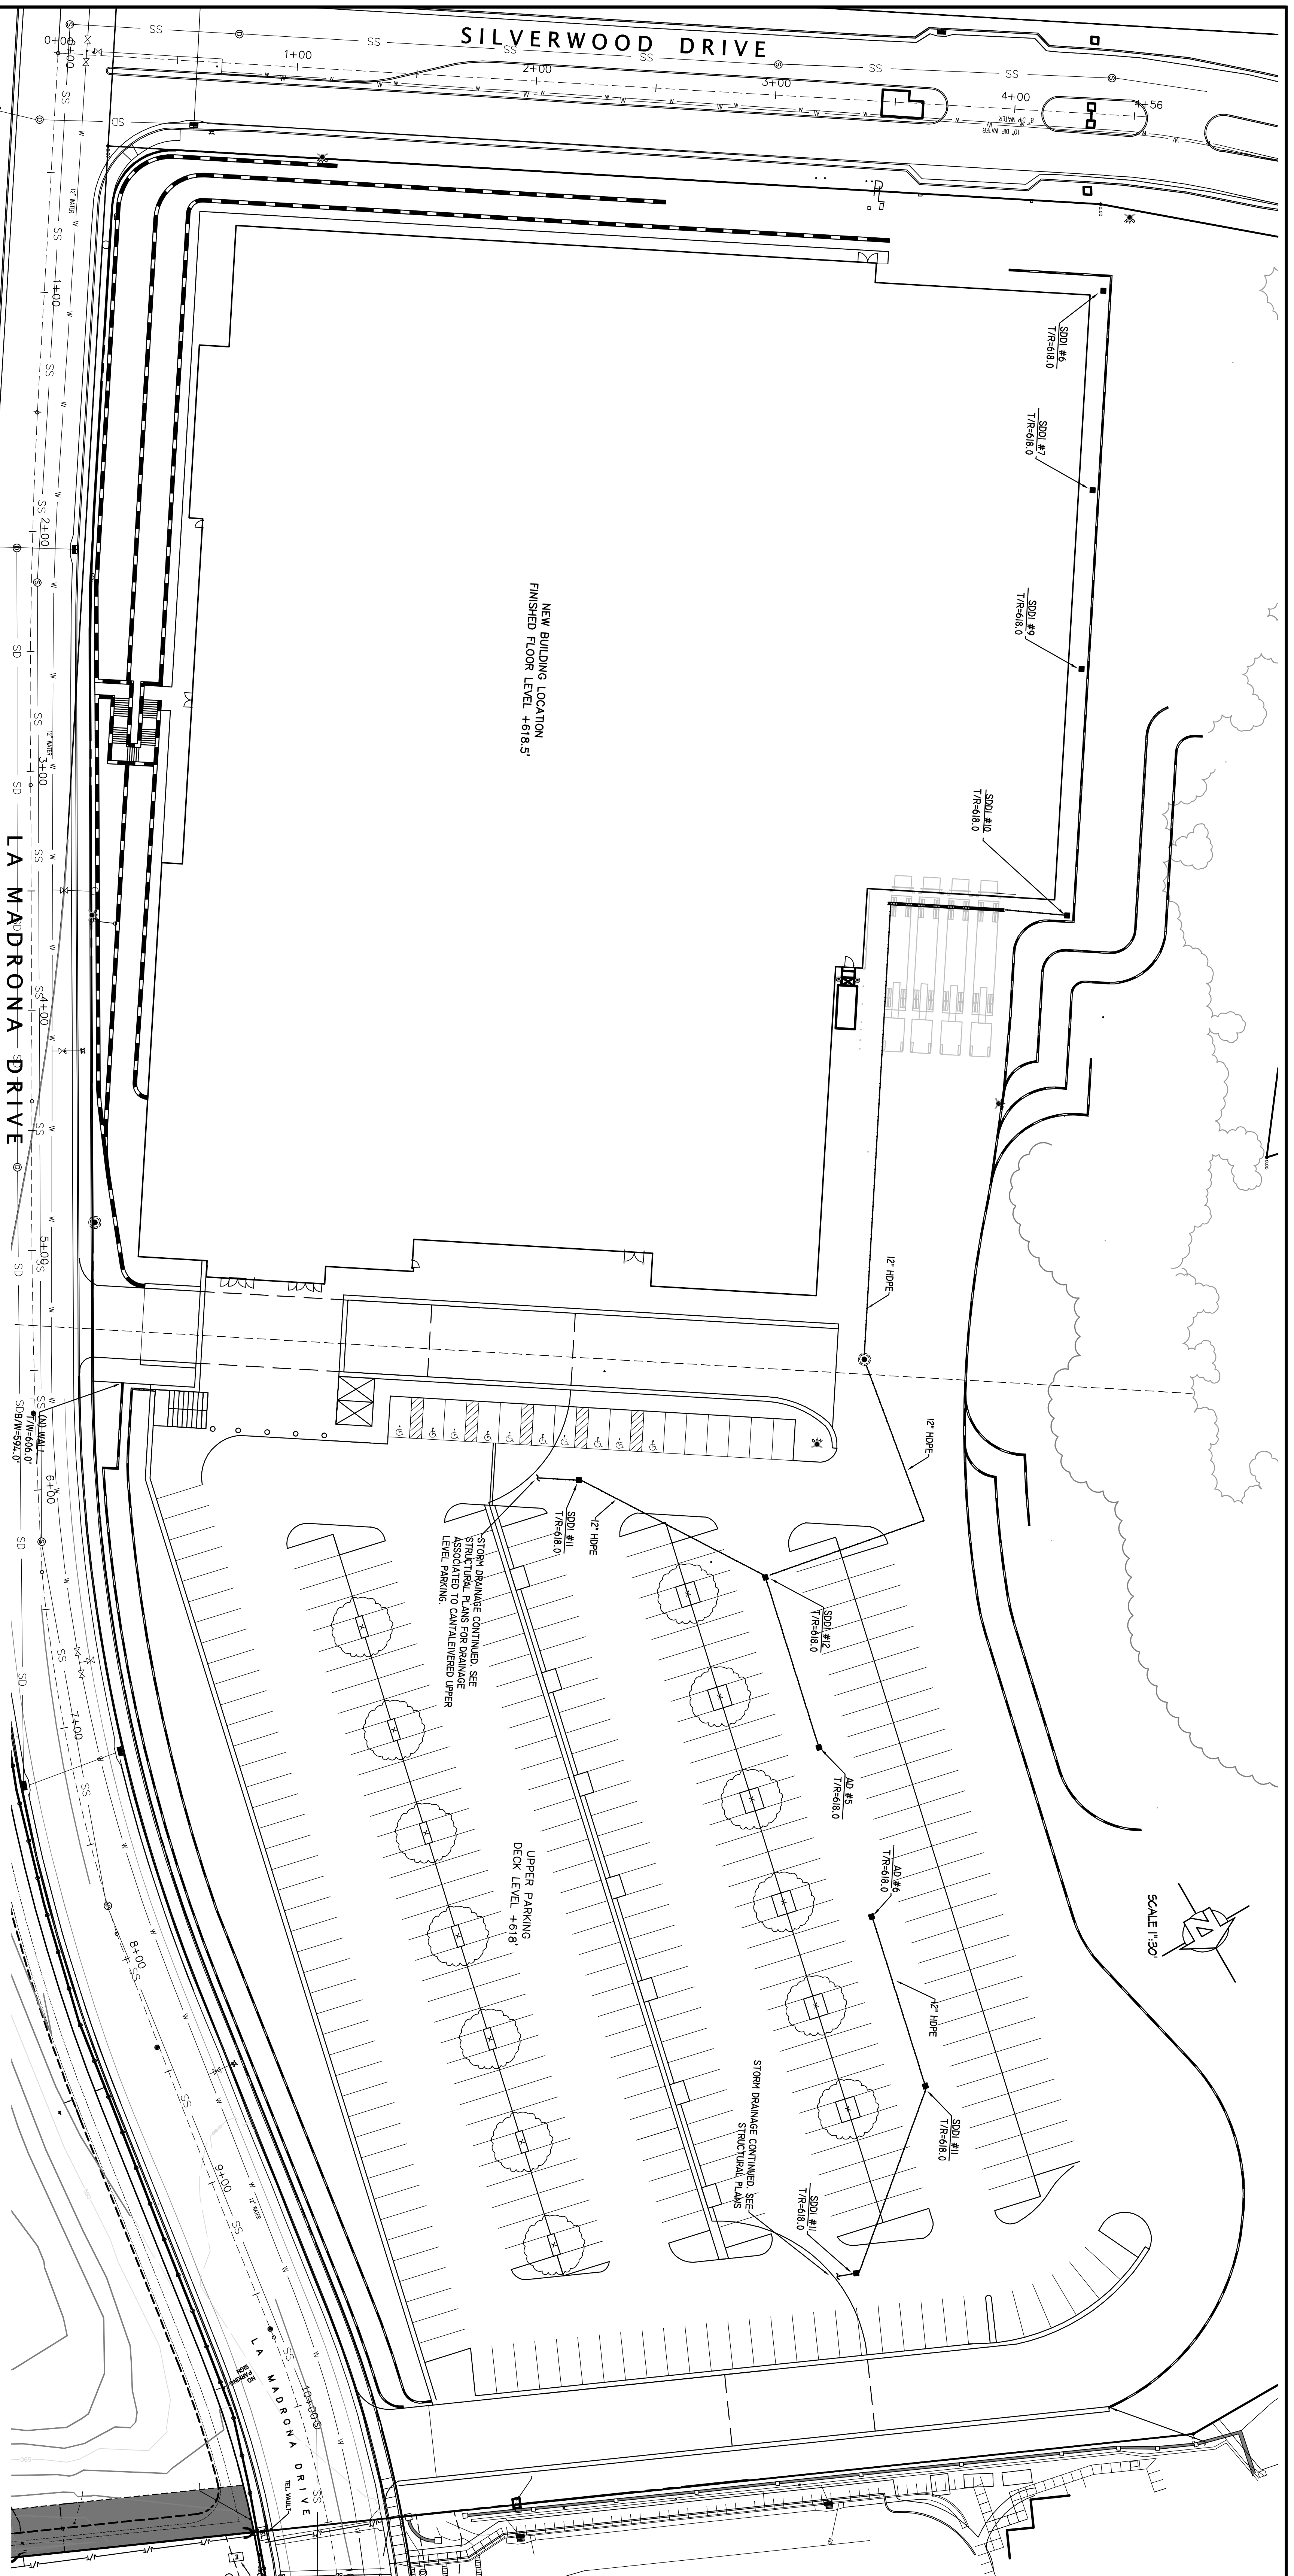

STATE ROUTE 17 FREEWAY

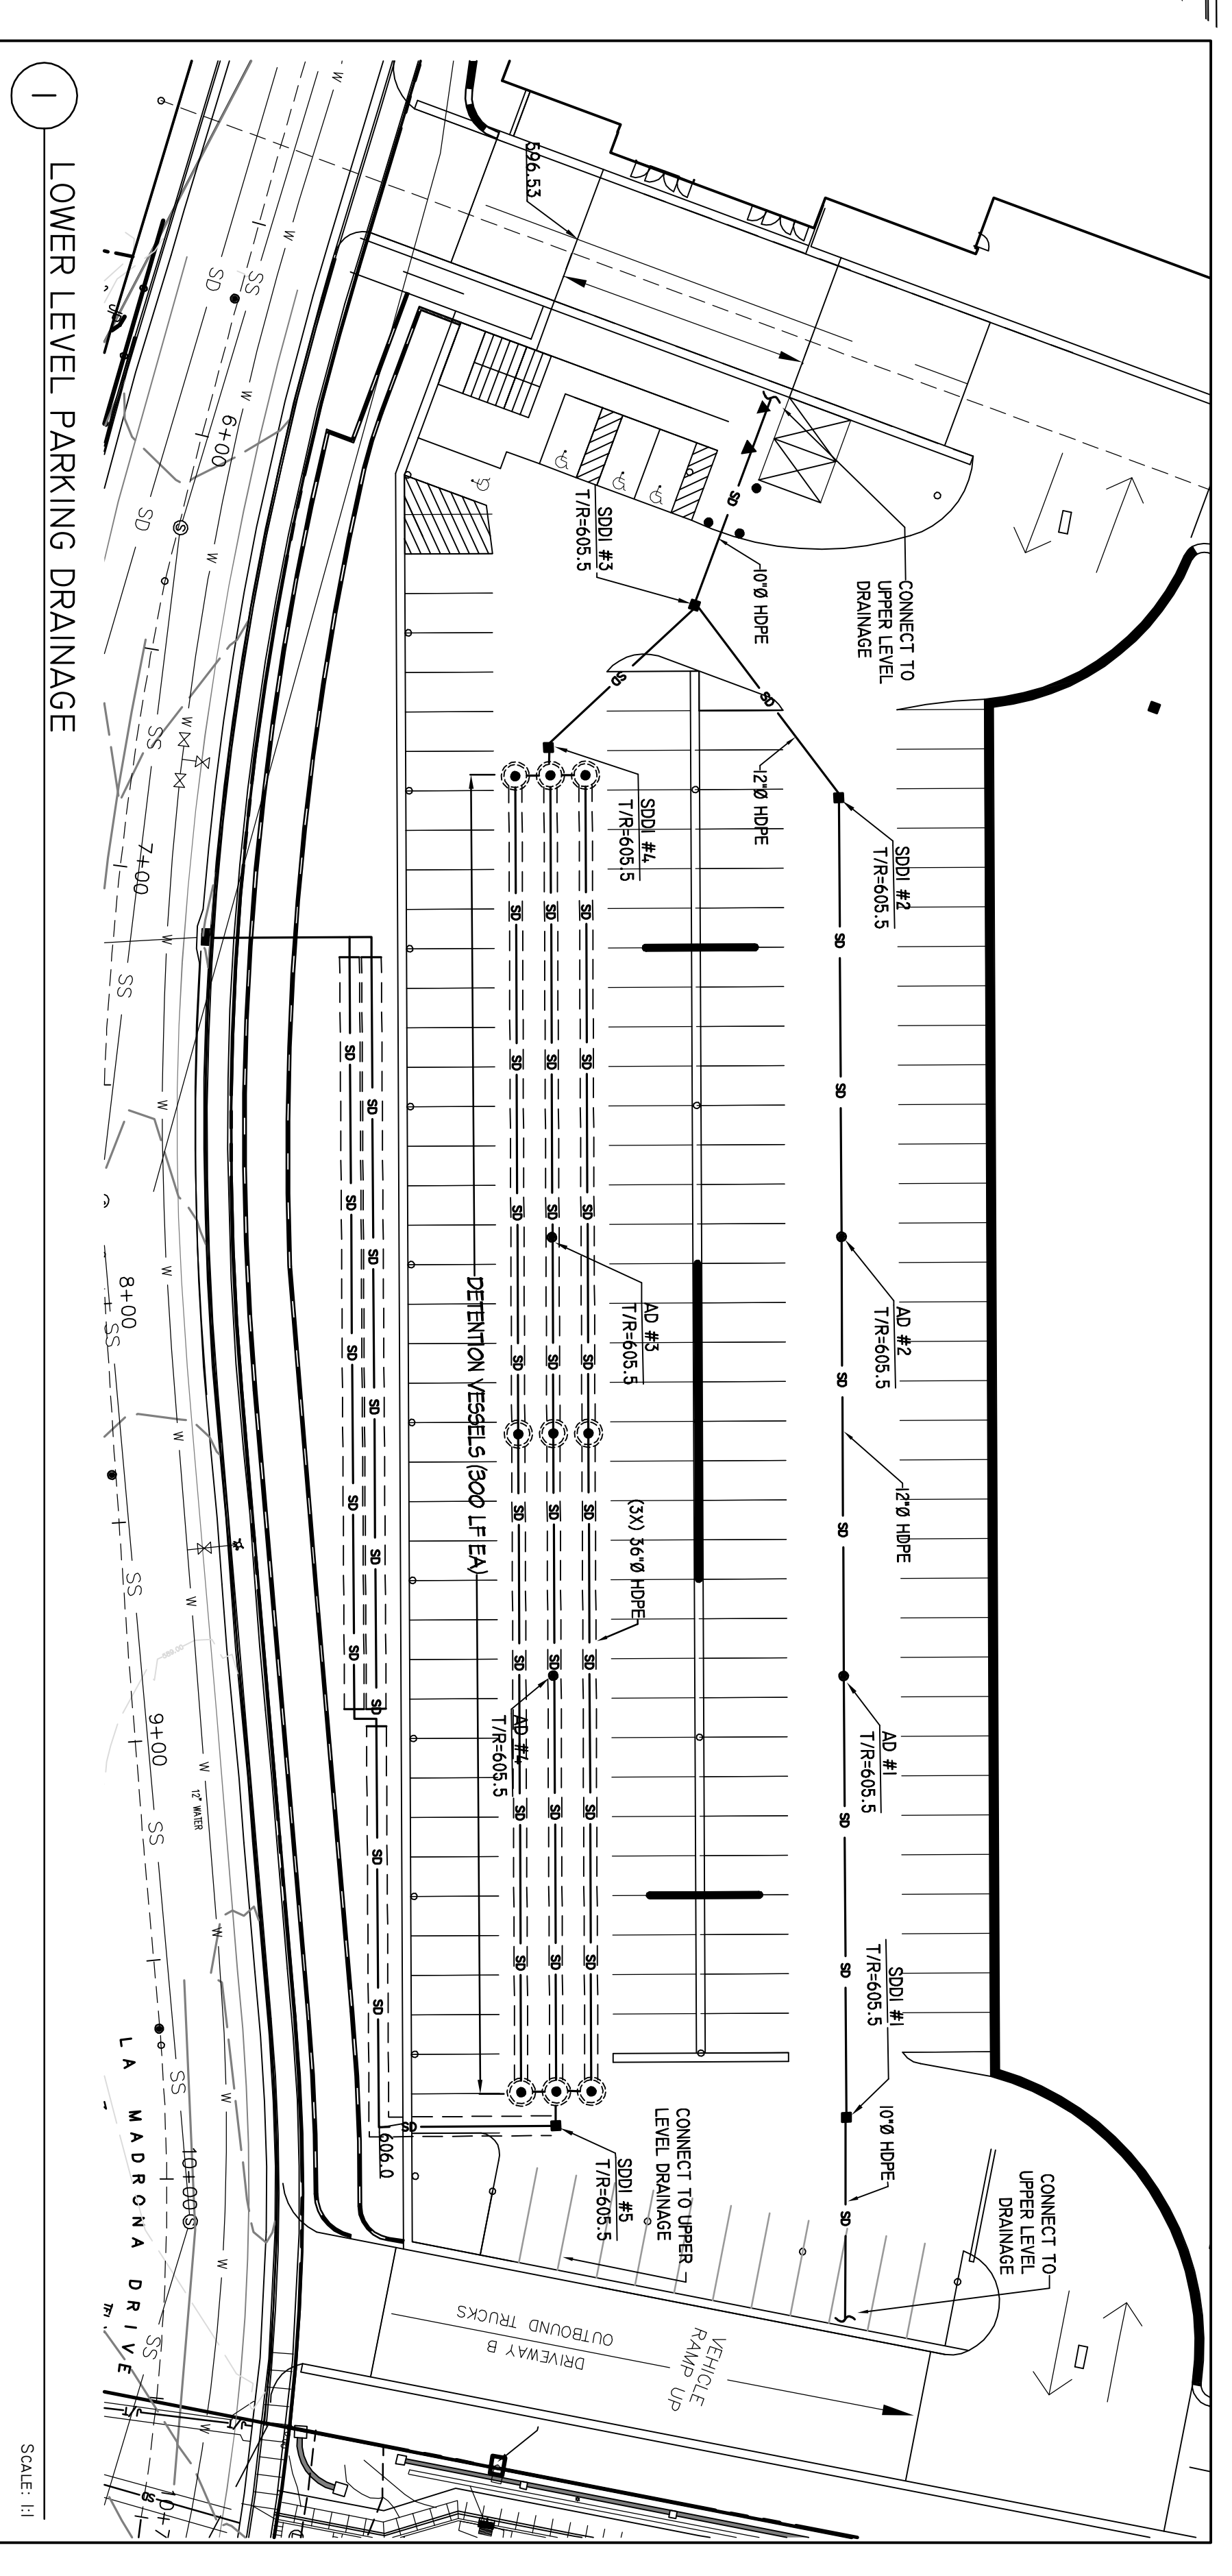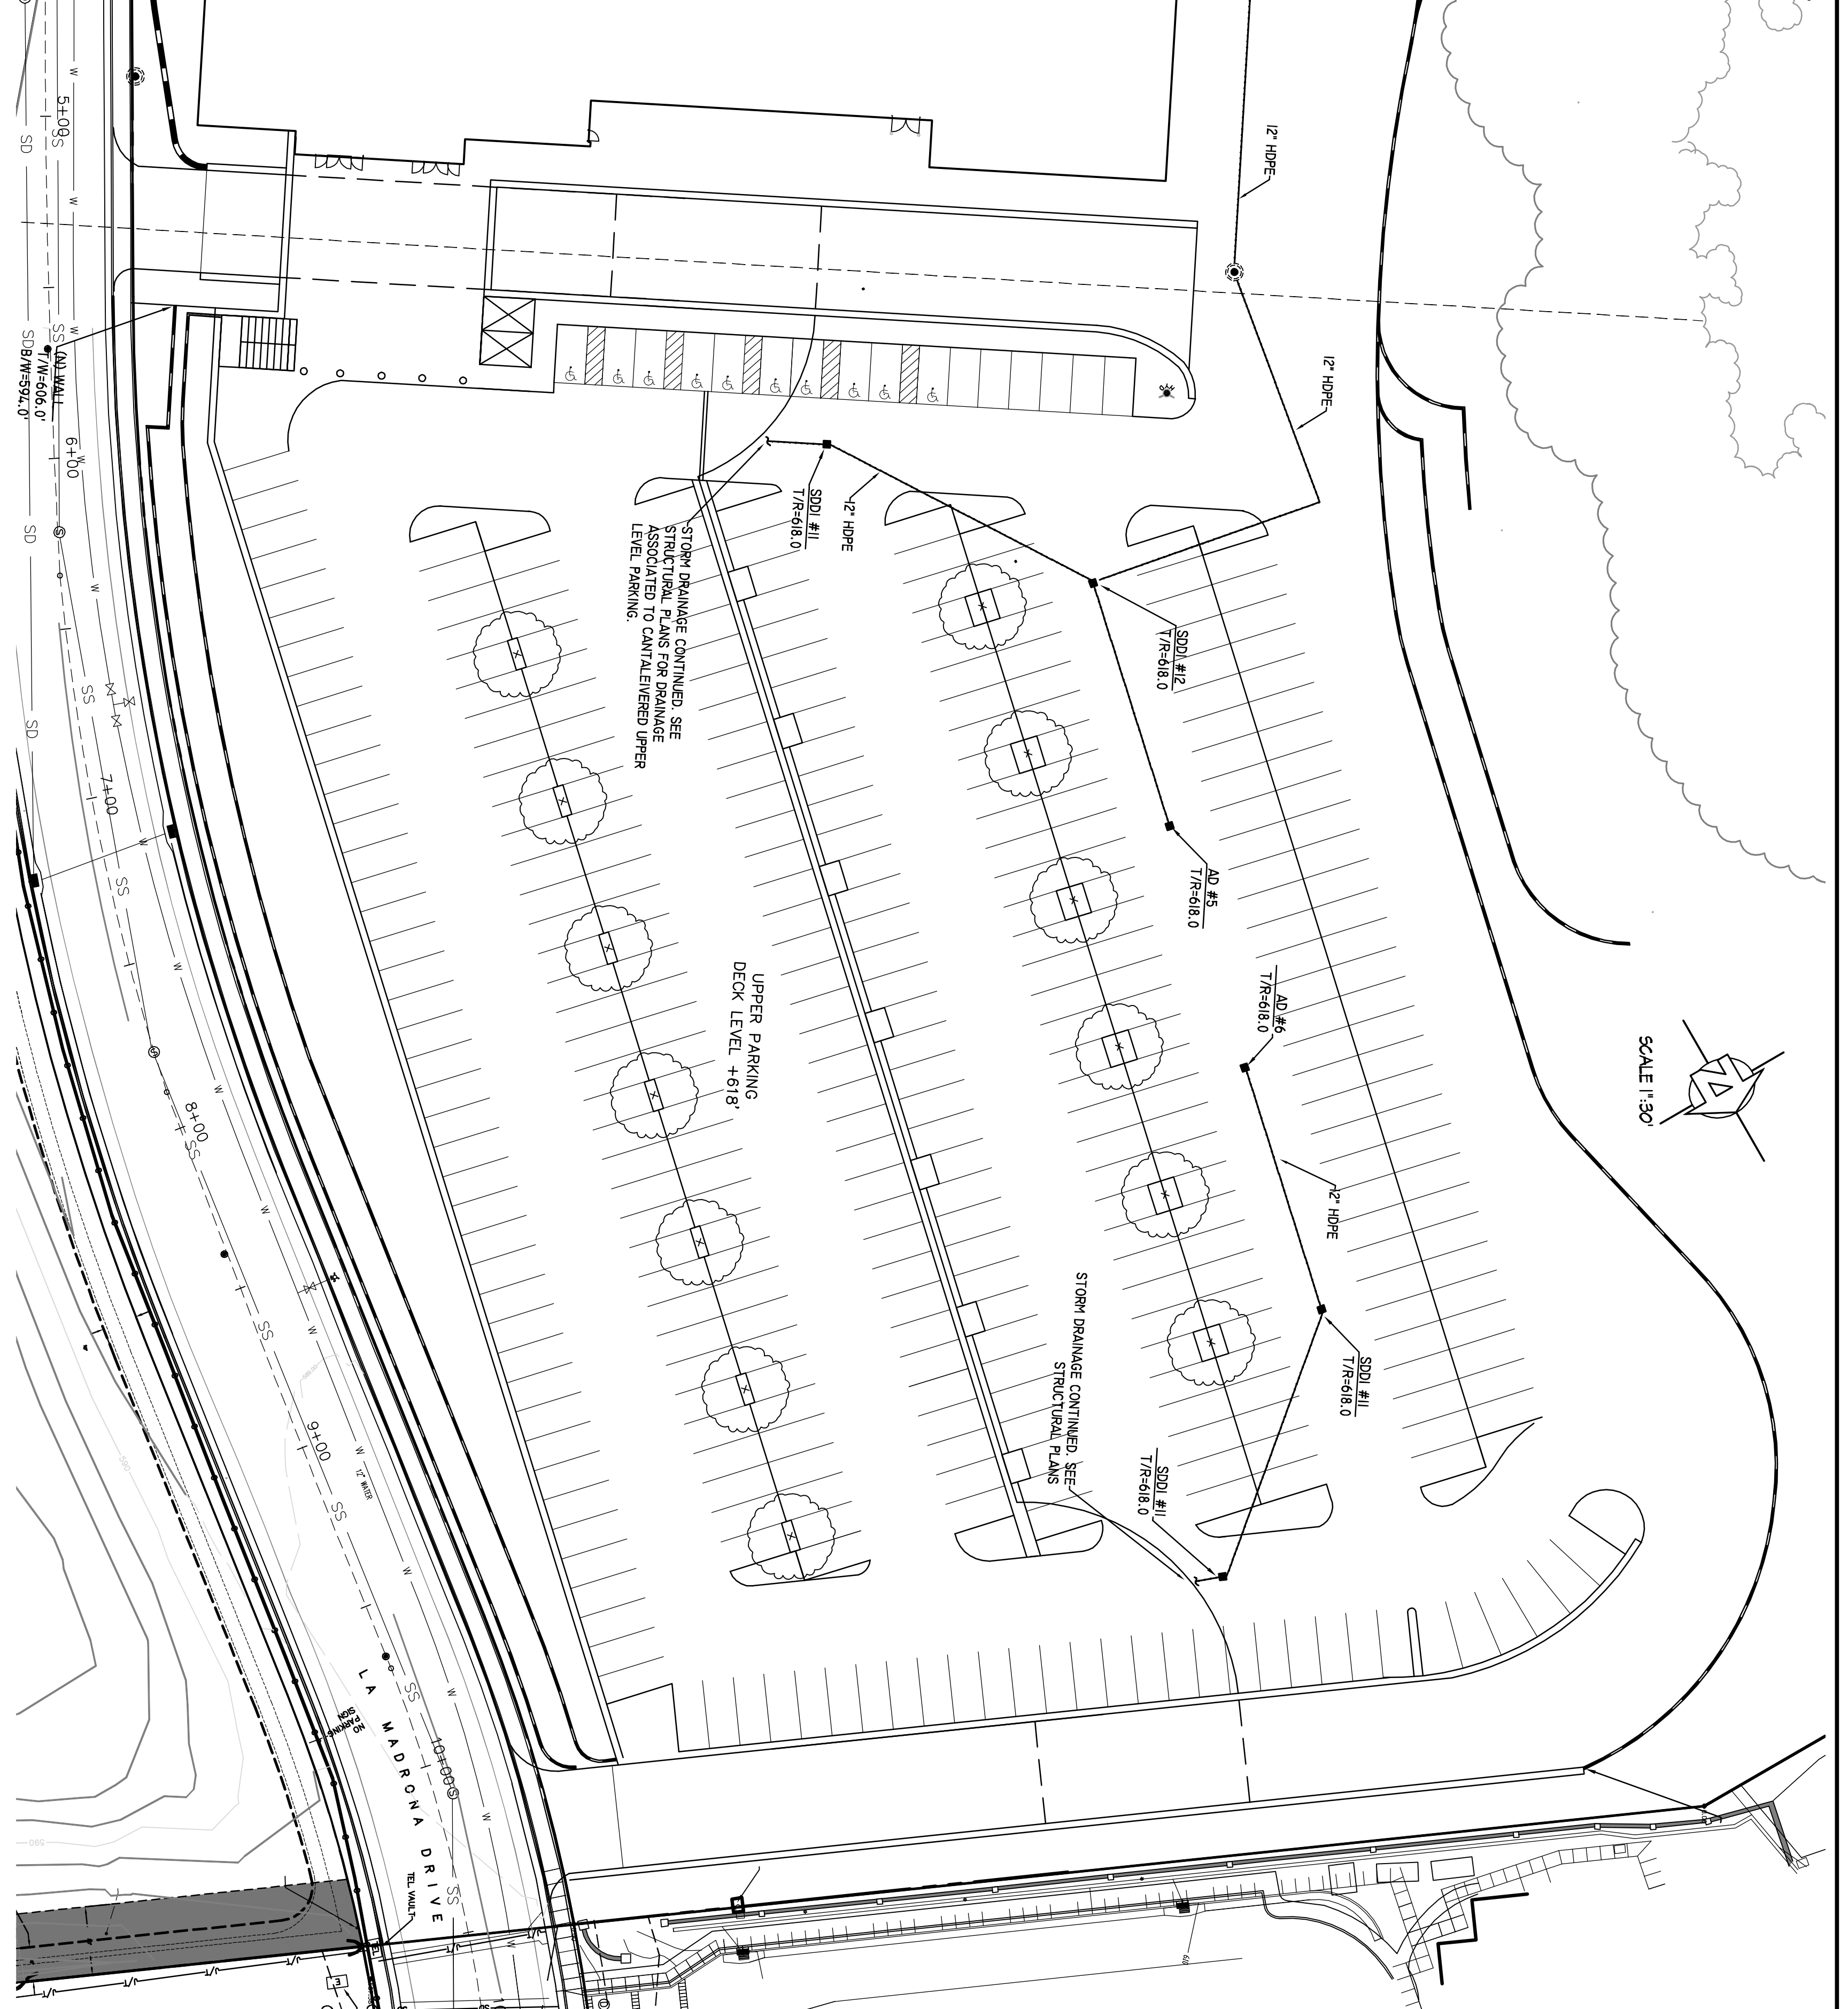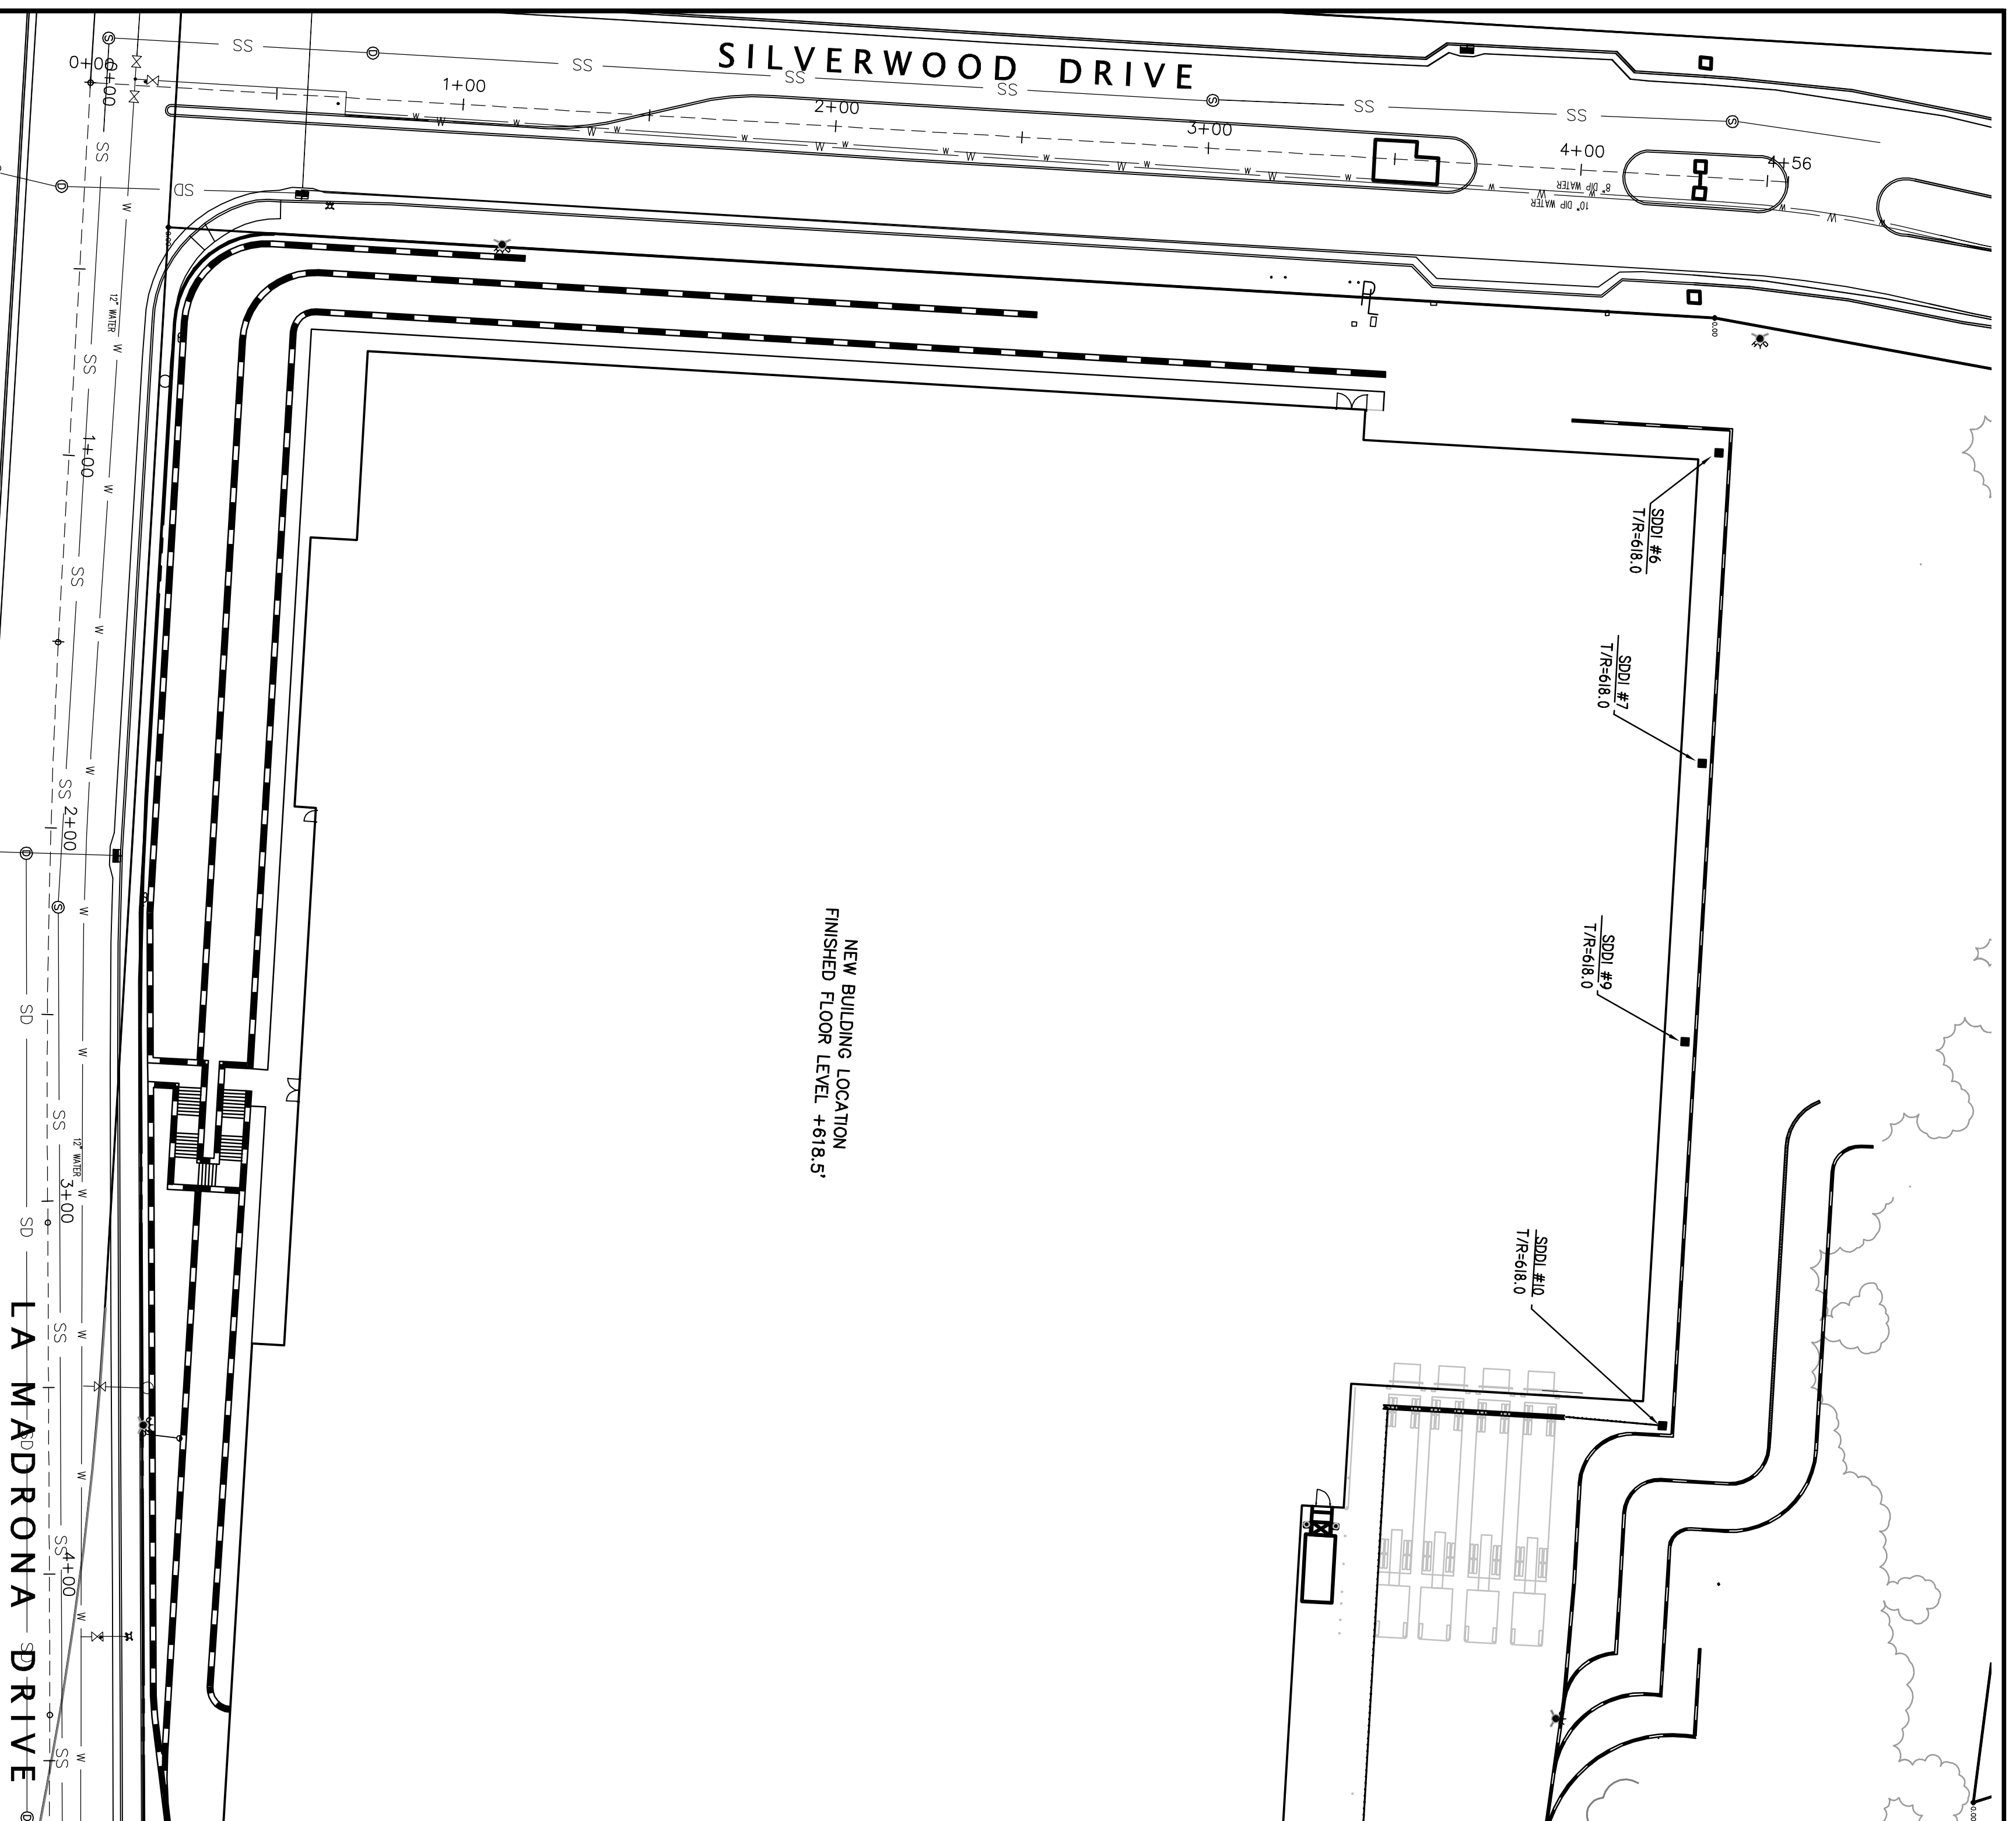

PRELIMINARY
NOT FOR CONSTRUCTION