

TARGET

SCOTTS VALLEY, CA

UPPER LEVEL SITE PLAN

ISSUE	DATE	DESCRIPTION
	02/13/09	

DRAWN BY:

REVIEWED BY:

APPROVED BY:

DES PROJECT NO.:


© 2007

MONTE FIORE
(HERITAGE PARKS SUBDIVISION)

TARGET STORE
AREA: 142,075 SF

PARKING
LOWER DECK 160 SPACES
UPPER DECK 357 SPACES
TOTAL 517 SPACES

COMPACT (15%) = 77 SPACES

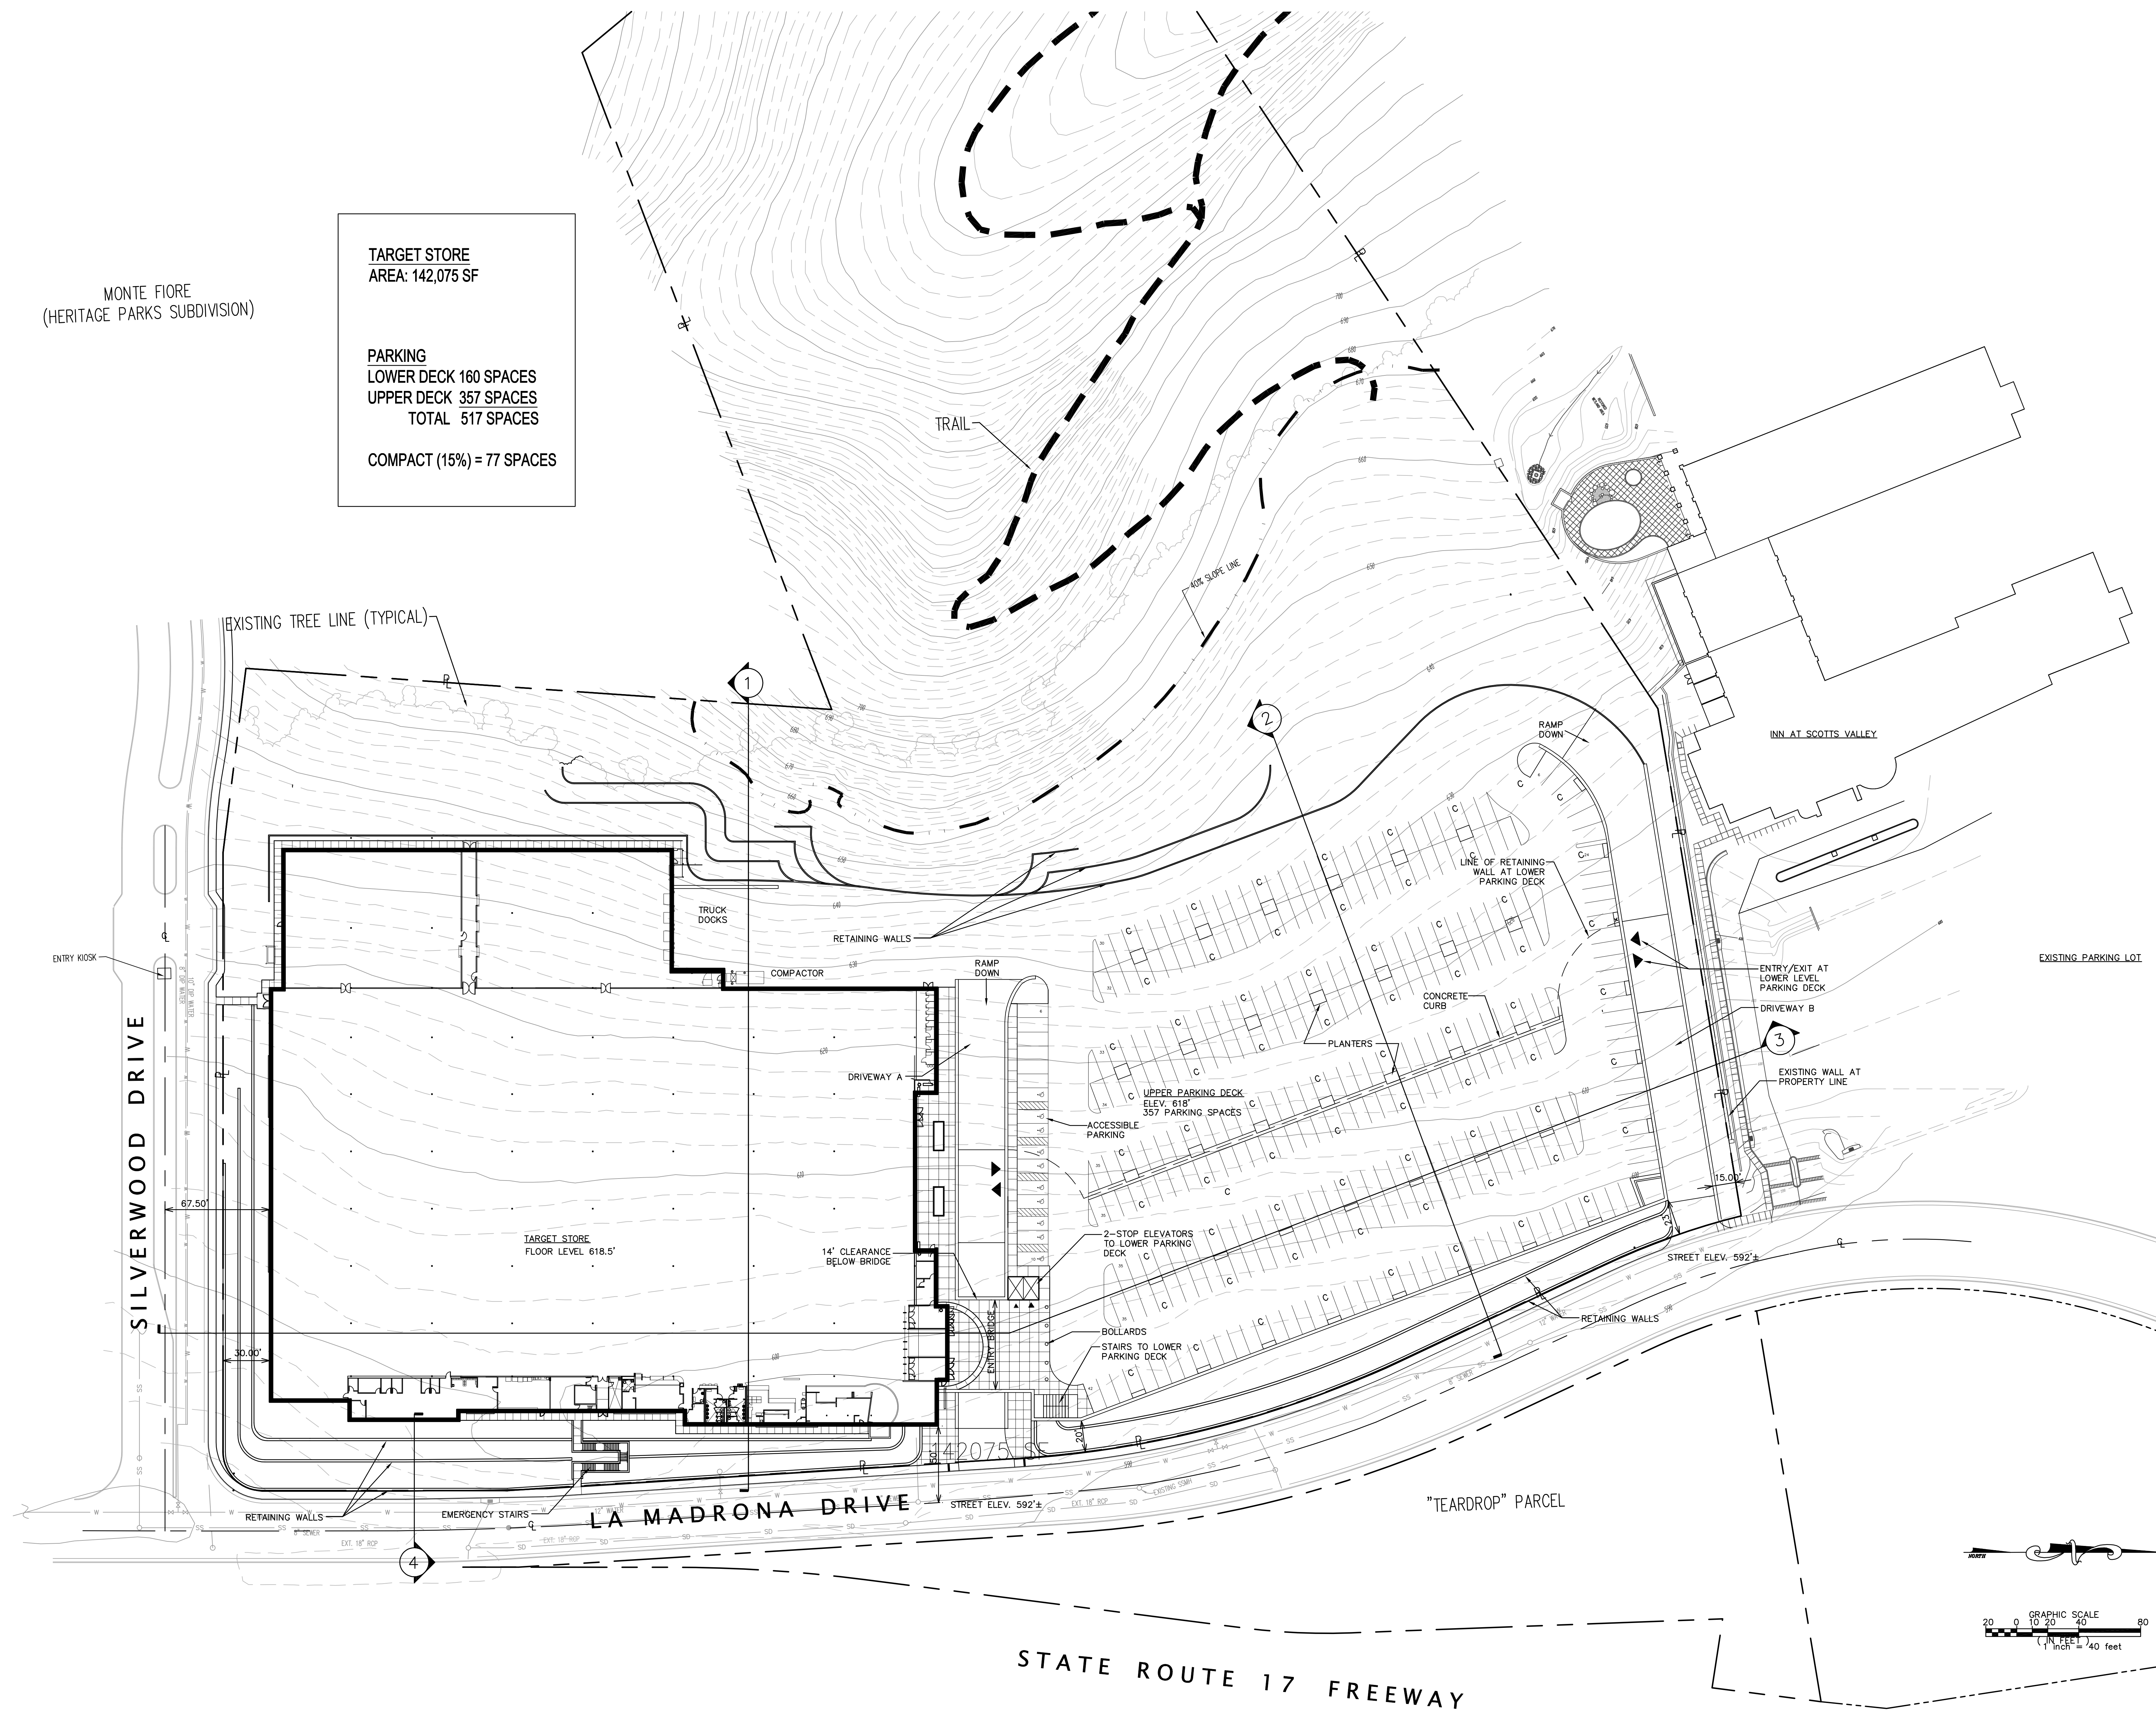

Feb 13, 2009 - 2:38pm - edrazzani - P:\Target\ScottsValley\SI\REDA\UpperLevel\A2.dwg