


SeqNo	Label	Z	SeqNo	Label	Z
1	B2R	20	54	C	10
2	A2	20	55	C	10
3	B2R	20	56	C	10
4	B	20	57	C-E	10
5	A3	20	58	C	10
6	B	20	59	C	10
7	A3	20	60	C	10
8	B	20	61	C	10
9	A2	20	62	C-E	10
10	A3	20	63	C-E	10
11	A3	20	64	C-E	10
12	B	20	65	C	10
13	A3	20	66	C	10
14	A3	20	67	C	10
15	A3	20	68	C	10
16	A2	20	69	C	10
17	A3	20	70	C	10
18	A3	20	71	C	10
19	B	20	72	C	10
20	A3	20	73	C	10
21	A3	20	74	C-E	10
22	A3	20	75	C	10
23	A3	20	76	C	10
24	A3	20	77	C-E	10
25	A3	20	78	C	10
26	A2	20	79	C	10
27	B	20	80	C-E	10
28	A3	20	81	C	10
29	A3	20	82	C	10
30	B	20	83	C	10
31	A3	20	84	C	10
32	B	20	85	C	10
33	A3	20	86	C	10
34	B	20	87	C-E	10
35	B	20	88	C	10
36	B2R	20	89	C-E	10
37	C-E	10	90	C	10
38	C	10	91	C	10
39	C	10	92	C-E	10
40	C	10	93	C	10
41	C	10	94	C	10
42	C	10	95	C	10
43	C	10	96	C-E	10
44	C-E	10	97	C	10
45	C	10	98	C	10
46	C-E	10	99	C	10
47	C	10	100	C	10
48	C	10	101	C-E	10
49	C-E	10	102	C	10
50	C	10	103	C	10
51	C-E	10	104	C	10
52	C	10	105	C	10
53	C	10	106	C	10

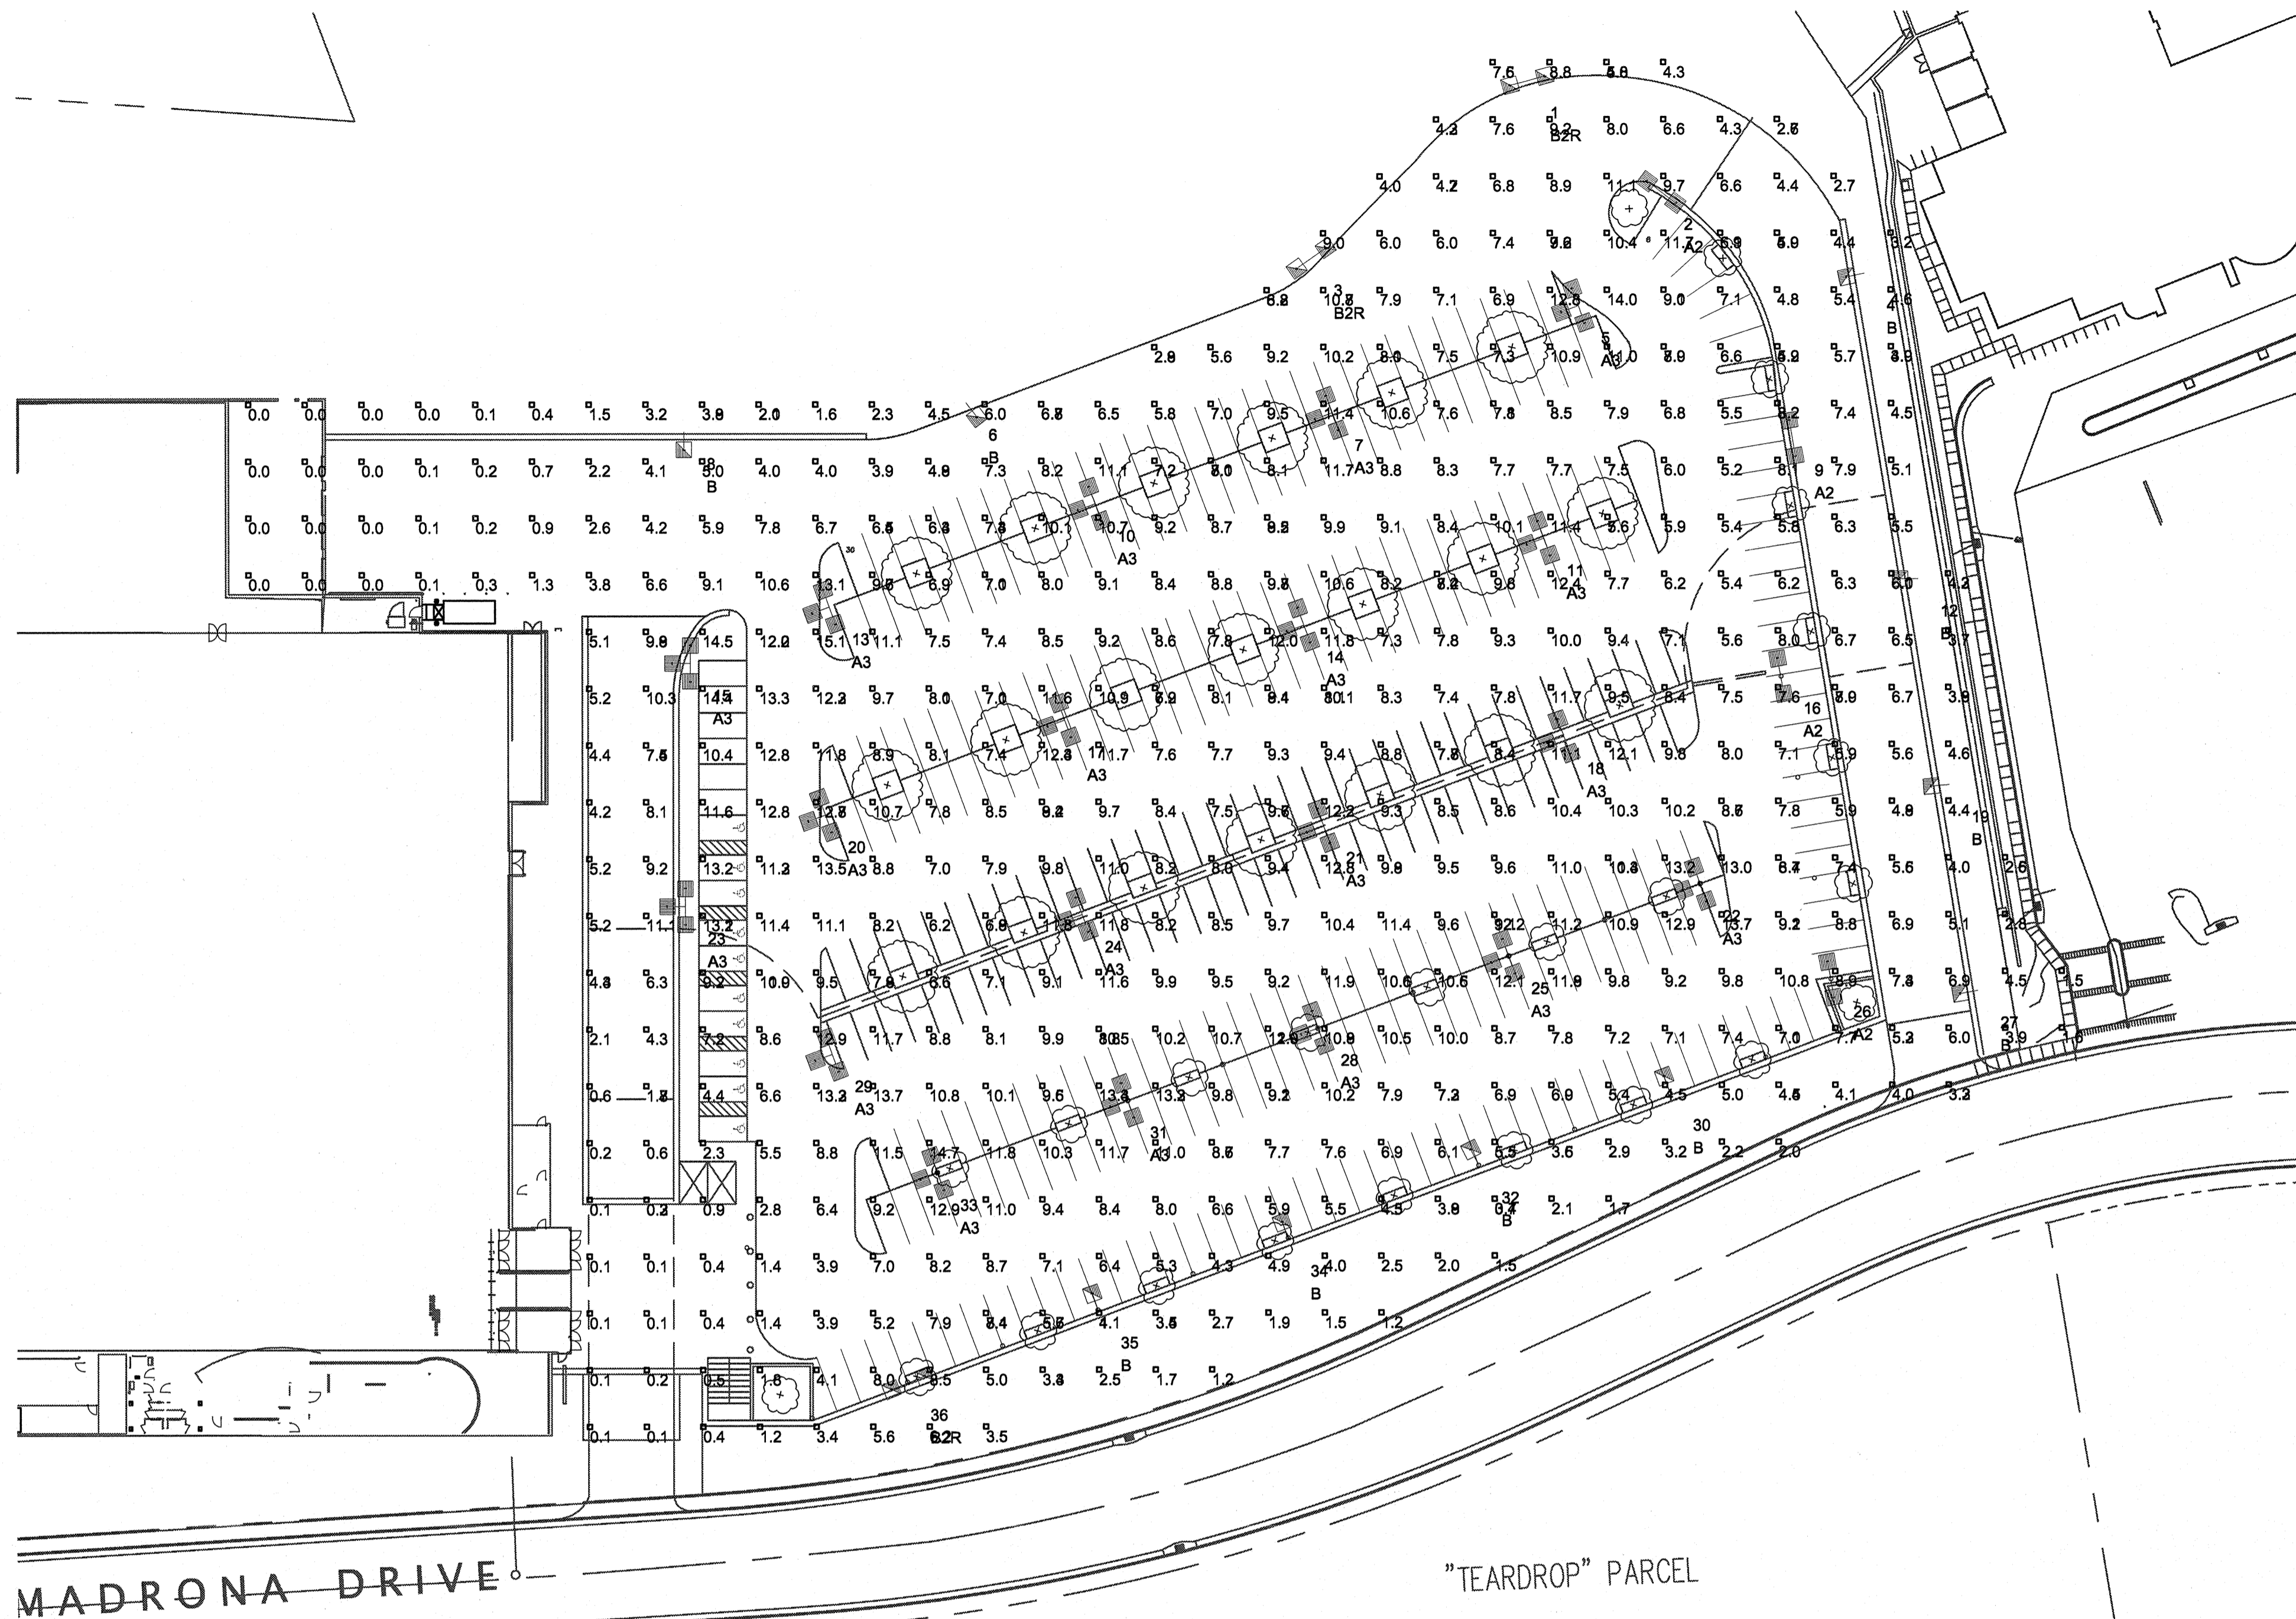

Label	Avg	Max	Min	Avg/Min	Max/Min
Upper Level Main Parking	9.25	14.7	5.2	1.78	2.83
Lower Level Main Parking	13.50	37.7	6.9	1.96	5.46

Symbol	Qty	Label	Arrangement	Lumens	LLF	Description	Filename
[Symbol]	4	A2	BACK-BACK	36000	0.750	McGraw-Edison #GSM-AM-400-MH-XX-AR-FG - Pole RTS17	GSM-XX-400-MH-XX-AR-FG.ies
[Symbol]	19	A3	3 @ 90 DEGREES	36000	0.750	McGraw-Edison #GSM-AM-400-MH-XX-AR-FG - Pole RTS17	GSM-XX-400-MH-XX-AR-FG.ies
[Symbol]	10	B	SINGLE	36000	0.750	McGraw-Edison #GSM-AM-400-MH-XX-3V-FG - Pole RTS17	GSM-XX-400-MH-XX-3V-FG.ies
[Symbol]	3	B2R	ROTATED OPTICS	36000	0.750	McGraw-Edison #GSM-AM-400-MH-XX-3V-FG - Pole RTS17	GSM-XX-400-MH-XX-3V-FG.ies
[Symbol]	52	C	SINGLE	21000	0.810	McGraw Edison #PSL-200-MP	PSL17MG.ies
[Symbol]	17	C-E	SINGLE	21000	0.810	McGraw Edison #PSL-200-MP	PSL17MG.ies

Per Target Developer Guide Edition 2.7:
After approval by Target, NO CHANGES OR SUBSTITUTIONS ALLOWED in fixture manufacturer, lighting type and/or site lighting photometric plan without written authorization by Target.

For Additional Lighting Information and Pricing Contact:
On Site Lighting & Survey, LLC
 PH: 763-684-1548

Project No. 8071031 Design Level: 3
 Cap Score: 218

THIS PLAN CONFORMS TO TARGET DEVELOPER GUIDE, EDITION 2.7: NO
 THIS PLAN CONFORMS TO CITY / COUNTY ORDINANCES: YES

TARGET SITE LIGHTING SCOPE NOTES			
Fixture Manufacturer:	McGraw-Edison	Fixture Side Skirts:	None
Lamp Type:	Metal Halide	Pole Material:	Steel
Lamp Wattage:	400W	Mounting Height:	17' Pole + 3' Base
Lamp Orientation:	Vertical	Concrete Base:	3' High & 24" Dia.
Fixture Type:	Shoe Box	Pole & Fixture Color:	To Be Determined
(All Values Are Minimum Maintained At Ground Surface)			
Target Entrance(s)	0.1 fc	Entry Drive(s)	0.1
Parking Lot	5.0 fc	Edges of Parking	3.0

Based on the information provided, all dimensions and luminaire locations shown represent recommended positions. The engineer and/or architect must determine applicability of the layout to existing or future field conditions.

This lighting pattern represents illumination levels calculated from laboratory data taken under controlled conditions utilizing current industry standard lamp ratings in accordance with Illuminating Engineering Society approved methods. Actual performance of any manufacturer's luminaire may vary due to variation in electrical voltage, tolerance in lamp and other variable field conditions.

ON SITE
 LIGHTING & SURVEY, LLC

1111 HWY 25 NORTH, SUITE # 201
 BUFFALO, MN. 55313
 PH 763-684-1548 FAX 763-682-9048

Revision: Date:

PHOTOMETRIC PLAN

SCOTTS VALLEY, CA

Project #:
8071031

Contract #:

Issue Date:
10/31/2007

Scale:
AS NOTED

Drawn/Checked:
SAZ/WRT

Sheet #:
RL1.0

Rev. #:
0