

# PUBLIC HEARING

## REGULAR MEETING OF THE SCOTTS VALLEY CITY COUNCIL

**TIME/DATE:** WEDNESDAY, MAY 3, 2017, 6:30 P.M.

**PLACE:** City Council Chambers, City Hall  
1 Civic Center Drive  
Scotts Valley, CA 95066

**SUBJECT:** **RESOLUTION TO VACATE AND ABANDON OFFER OF DEDICATION OF GASTON CIRCLE**

Consideration of a resolution to vacate and abandon the offer of dedication of Gaston Circle formerly known as Parkway and California Court (see map - Exhibit A) and to vacate, abandon and remove any reservation for public utilities easement within said right of way, subject to a replacement water line easement. This vacation proceeding is being conducted under California Streets and Highways Code Section 8320, Division 9, Part 3, Chapter 3.

***WARNING NOTICE:***

If you challenge the above in court, you may be limited to raising only those issues you or someone else raised at the Public Hearing described in this Notice or in written correspondence delivered to the City of Scotts Valley (1 Civic Center Drive, Scotts Valley) at, or prior to, the close of the public review period.

All interested persons are invited to attend the foregoing Public Hearing or send their written comments to the City Clerk, City Hall, 1 Civic Center Drive, Scotts Valley, CA 95066.

*The City of Scotts Valley does not discriminate against persons with disabilities. The City Council Chambers is an accessible facility. If you wish to attend a City Council meeting and you will require assistance, such as sign language, a translator, or other special assistance or devices in order to attend and participate at the meeting, please call the City Clerk's Office at (831) 440-5602 five to seven days in advance of the meeting to make arrangements for assistance. The California State Relay Service (TDD to Voice 800-735-2929; Voice to TDD 800-735-2922) provides Telecommunications Devices for the Deaf and will provide a link between the TDD caller and users of regular telephone equipment.*



Tracy A. Ferrara, City Clerk

---

Posted at City Hall,  
Scotts Valley Senior Center,  
and Scotts Valley Library: April 14, 2017



# IFLAND SURVEY

## Surveying - Mapping - GPS

303 Potrero Street, Suite 43-108, Santa Cruz, CA 95060  
Tel 831.426.7941 Fax 831.426.6266

JOB NO. G13033


SHEET NO. 2 OF 2


CALCULATED BY JLB DATE 03/09/17


SCALE: 1" = 80'

VACATE & TERMINATE GASTON CIRCLE & PORTION LOT 165

### EXHIBIT A

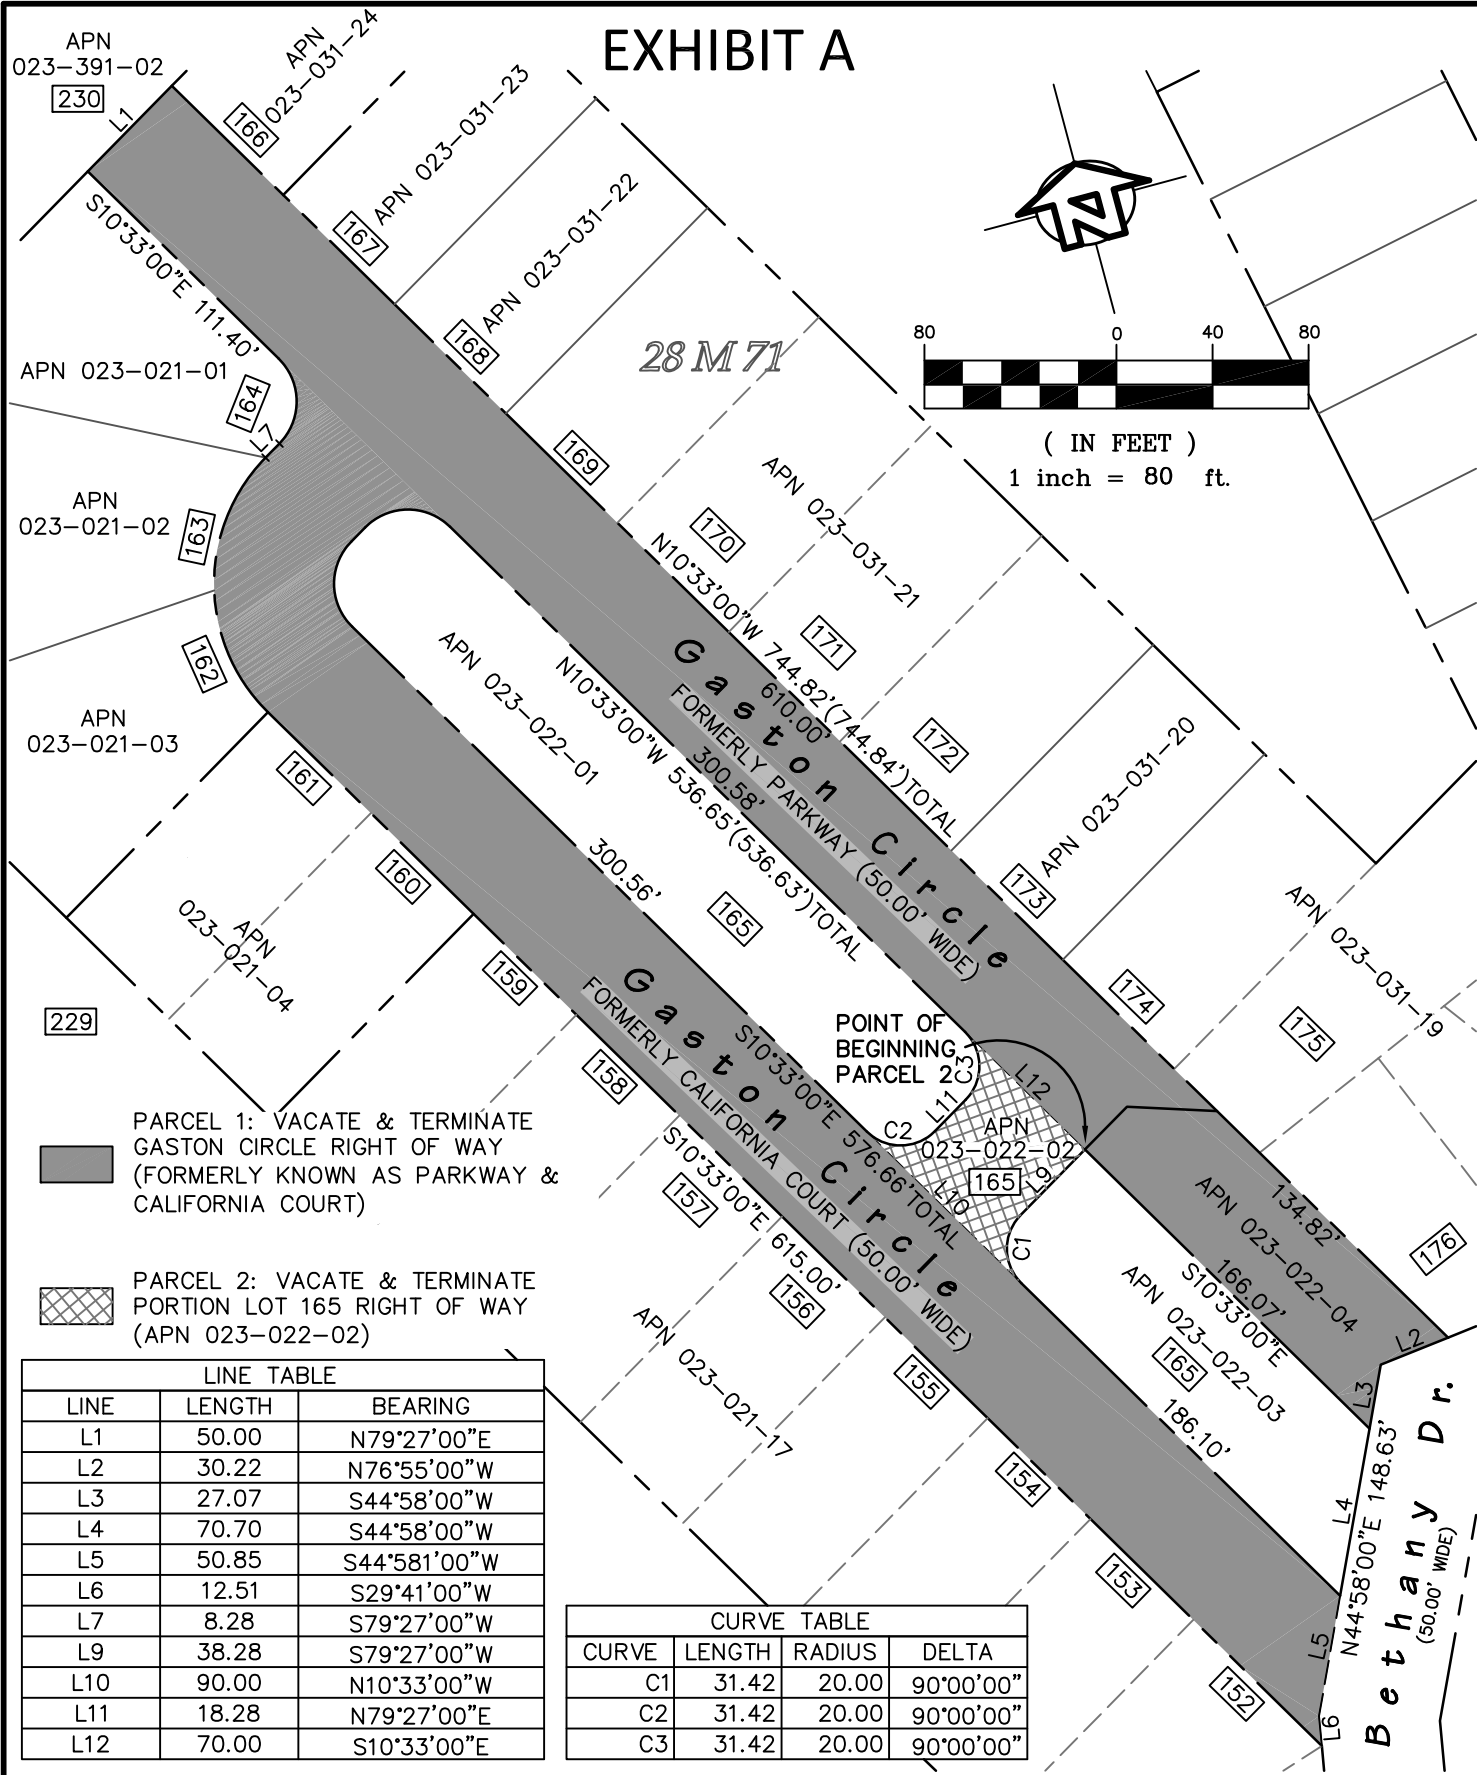

 PARCEL 1: VACATE & TERMINATE GASTON CIRCLE RIGHT OF WAY (FORMERLY KNOWN AS PARKWAY & CALIFORNIA COURT)

 PARCEL 2: VACATE & TERMINATE PORTION LOT 165 RIGHT OF WAY (APN 023-022-02)

LINE TABLE		
LINE	LENGTH	BEARING
L1	50.00	N79°27'00"E
L2	30.22	N76°55'00"W
L3	27.07	S44°58'00"W
L4	70.70	S44°58'00"W
L5	50.85	S44°58'10"W
L6	12.51	S29°41'00"W
L7	8.28	S79°27'00"W
L9	38.28	S79°27'00"W
L10	90.00	N10°33'00"W
L11	18.28	N79°27'00"E
L12	70.00	S10°33'00"E

CURVE TABLE			
CURVE	LENGTH	RADIUS	DELTA
C1	31.42	20.00	90°00'00"
C2	31.42	20.00	90°00'00"
C3	31.42	20.00	90°00'00"